

your
reference
our reference CBC6995V2
please ask for Streetworks
e-mail streetworks@centralbedfordshire.gov.uk
web-site www.roadworks.org
date 30th May 2019

For your information

Proposed Temporary Road Closure – Hexton Road, Barton le Clay

I have a request for an emergency temporary road closure at the above location to enable the installation of raised tables and signs on the carriageway to take place safely. Details are listed in the schedule below and having assessed the application I am satisfied the request is justified.

The alternative route for this closure is as in the details below and will be signed accordingly. The restrictions are to be in operation only when the necessary signs are erected on site. The Legal Order will be made to cover a 5 day period. Access may be allowed from time to time according to local signing.

If you have any observations you wish to make I would be grateful if you could let me know as soon as possible.

Streetworks Team
.....

Road: Hexton Road, Barton Le Clay

Application from: Central Bedfordshire Council – 0300 300 8049

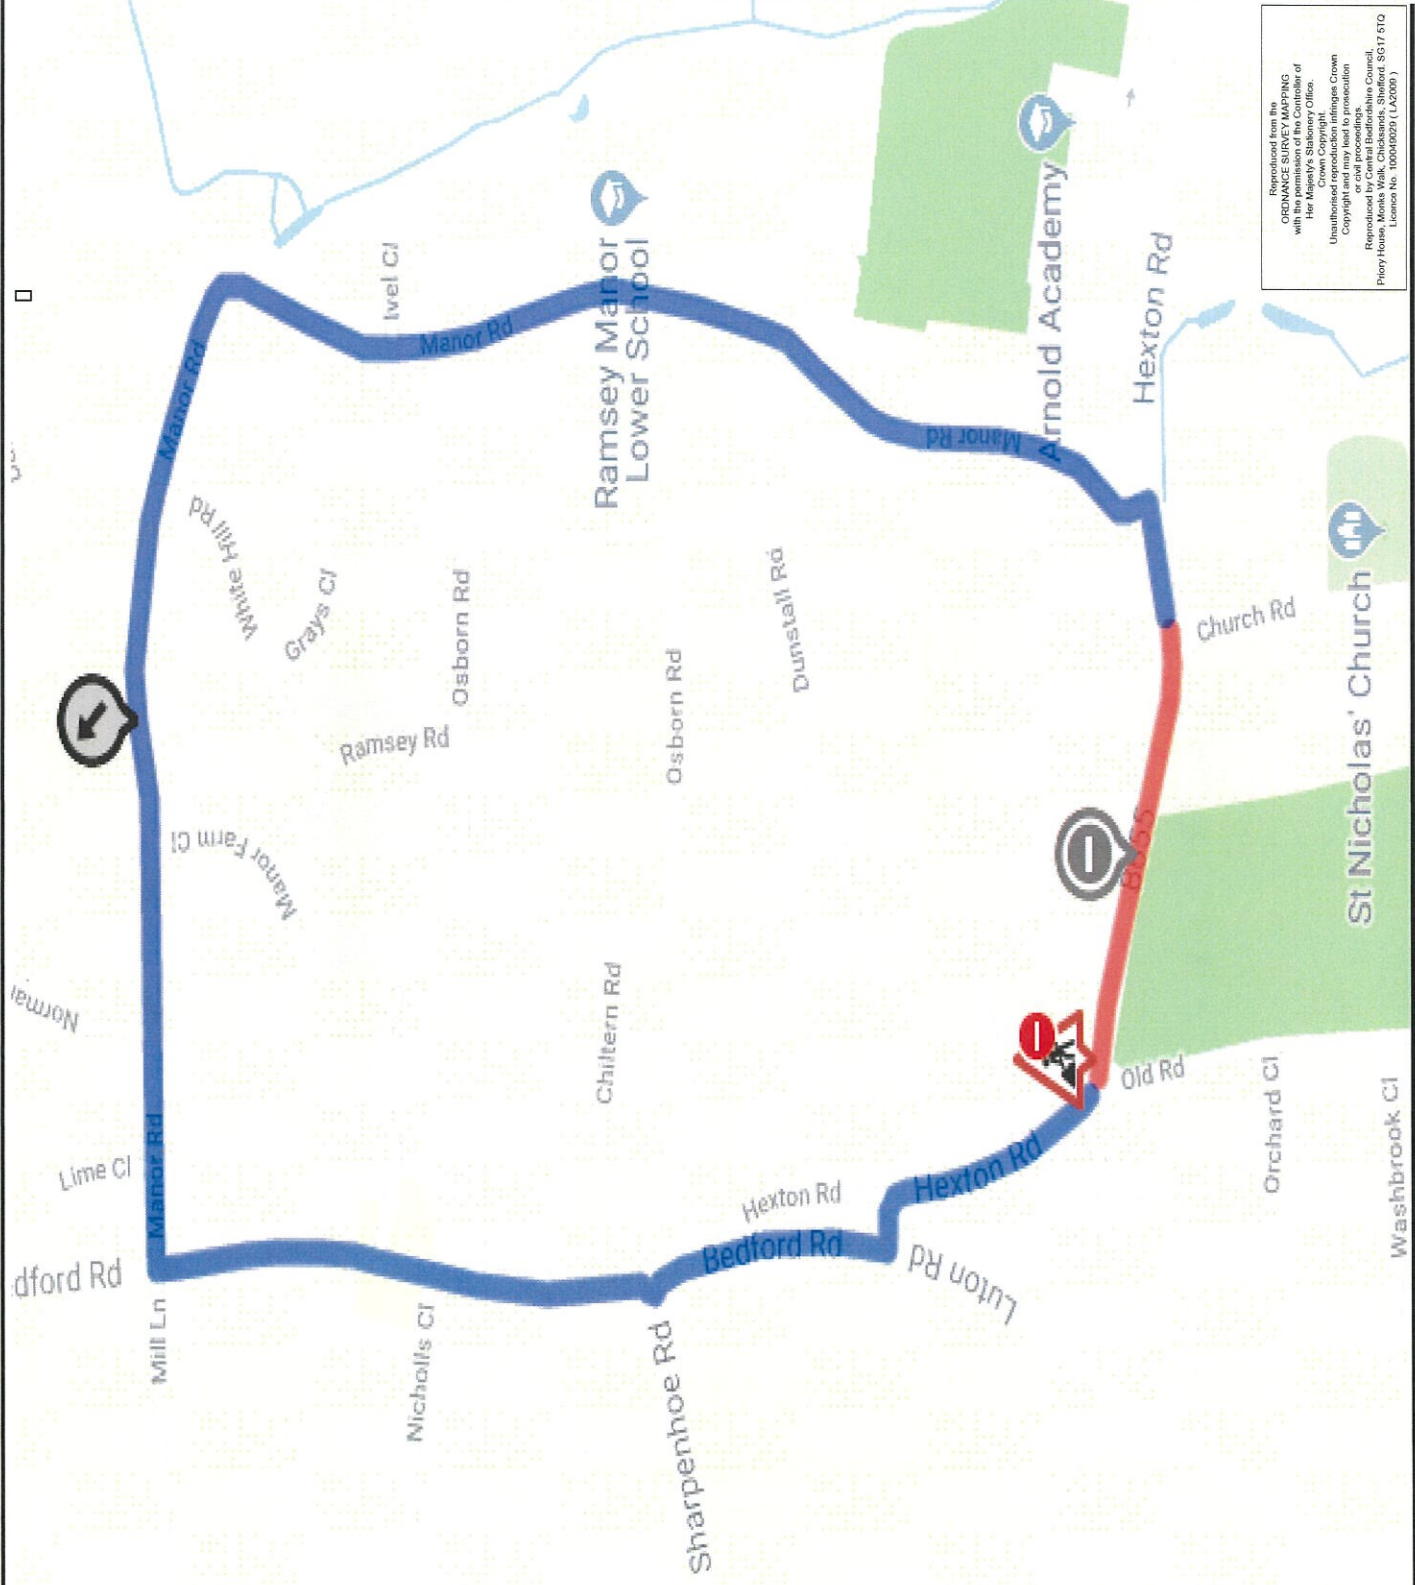
Reason: Installation of raised tables and signs

Length affected: From Church Road to Old Road

Date: The closure will take place from ~~Monday 12th August to Friday 23rd August~~
From 19th August to 30th August week one will be a 24hr closure and week 2 will be 9-3.30



Alternative Route: Bedford Road, Manor Road and vice versa.

NB. The applicant will be responsible for taking down all Central Bedfordshire Council public notices immediately after the works requiring the Order have been completed.



Reproduced from the
 ORDINANCE SURVEY MAPPING
 with the permission of the Controller of
 Her Majesty's Stationery Office.
 Crown Copyright.
 Unauthorised reproduction infringes Crown
 Copyright and may lead to prosecution.
 Reproduced by Central Bedfordshire Council,
 Priory House, Monks Walk, Chickands, Shefford, SG17 5TQ
 License No. 100492021 (L20200)

Key

	Diversion Route
	Road Closure

Rev	Revision details	Chkd	Appd	Date
	Drawn: GH			
	Design: GH			
	Chkd: GH			
	Appd: GH			
	Date:			

<input type="checkbox"/>	Preliminary
<input checked="" type="checkbox"/>	For comment
<input type="checkbox"/>	For tender
<input type="checkbox"/>	For construction
<input type="checkbox"/>	As constructed
<input type="checkbox"/>	Other



Project Name
 Hexton Road, Barton Le Clay
 Proposed Road Closure
 CBC6995

Drawing Title
 Extent of closure

Original Drg Size : A4
Scale : Not to scale
Dimensions : -
Copyright : ©/CBC

Drawing No	
Rev	-